


RVL GROOTFONTEIN  
TOPO  
1000303737 / 500393736

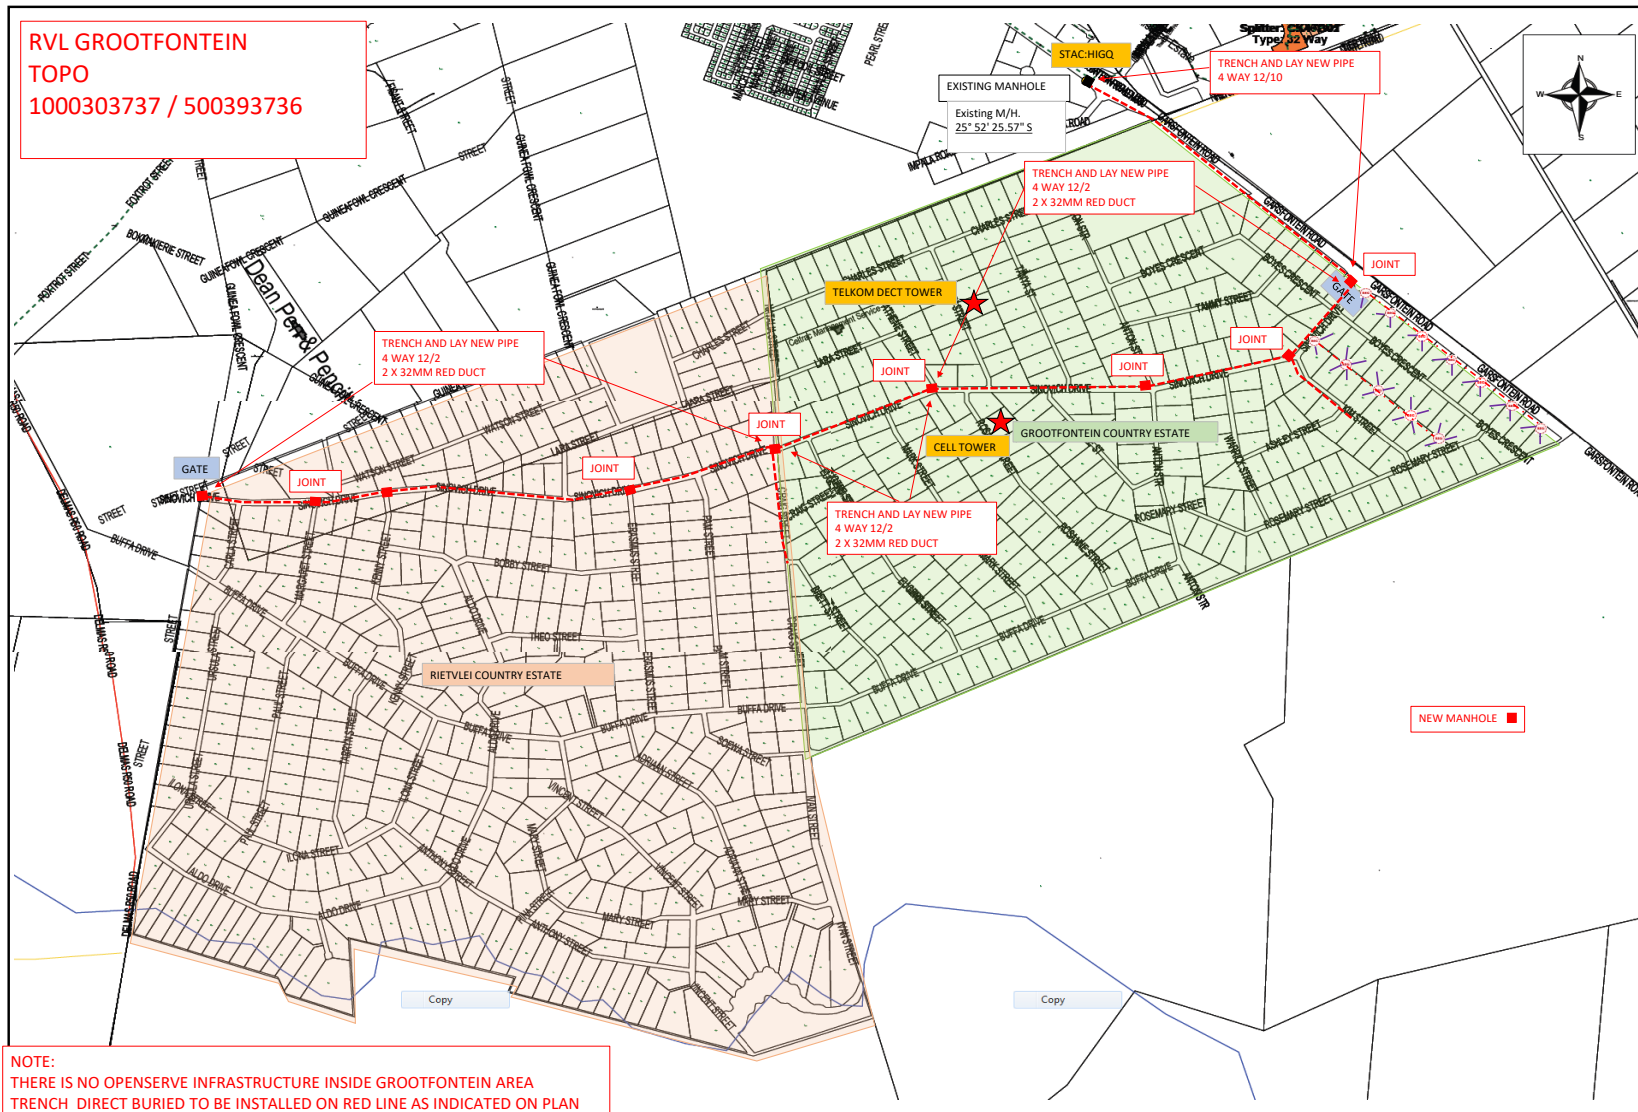

NOTE:  
THERE IS NO OPENSERVE INFRASTRUCTURE INSIDE GROOTFONTEIN AREA  
TRENCH DIRECT BURIED TO BE INSTALLED ON RED LINE AS INDICATED ON PLAN  
ALL ROAD CROSSINGS WILL BE TRENCHED  
BUILDING ON MANHOLES AS INDICATED ON PLAN  
JOINTS TO PLACE AS INDICATE ON PLAN  
4 WAY DUCT TO BE INSTALLED STRAIT THROUGH  
2 X 32MM RED PIPE TO BE INSTALL TOGETHER WITH THE 4 WAY DUCT INSIDE THE ESTATE